


REVISIONS	BY

3786 Privateers Road  
North Pender Island BC

A-2 HOUSE PLANS

Date	MAY 21/22
Scale	1/4" = 1'-0"
Drawn	DRW
Job	PENDER
Sheet	A-2
Of	5 Sheets

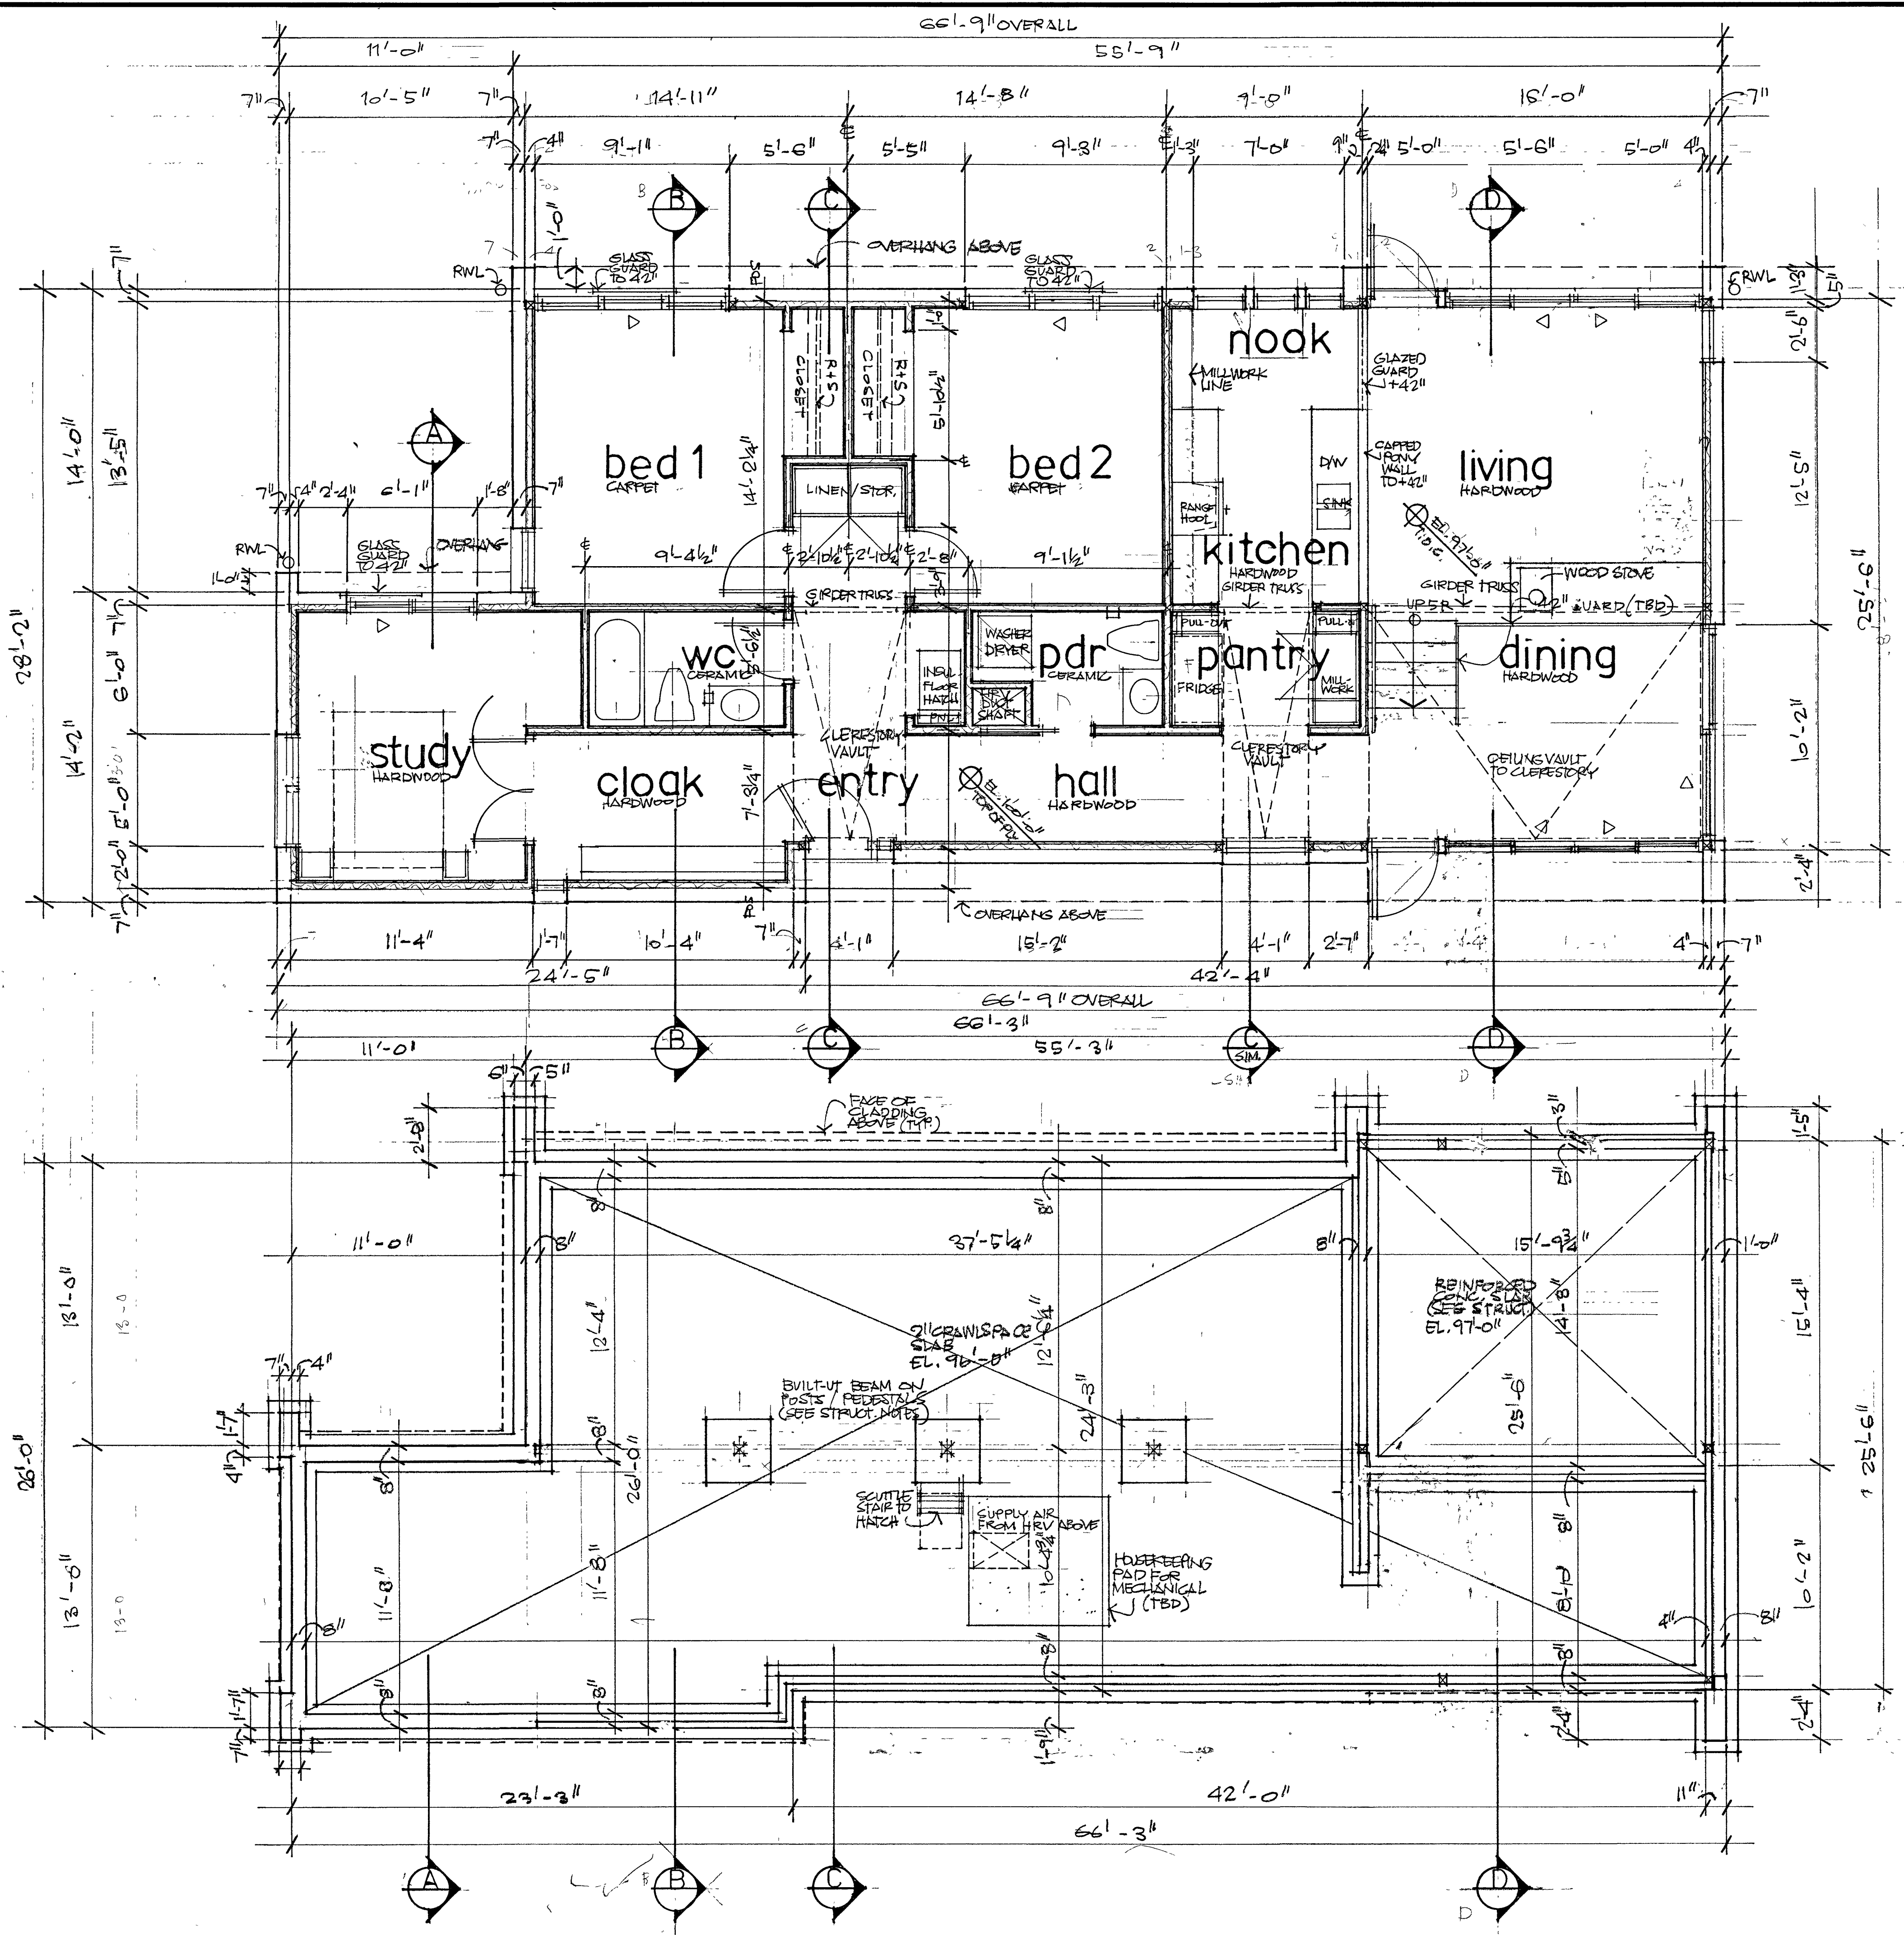

FLOOR PLAN  
1/4" = 1'-0"

FOUNDATION PLAN  
1/4" = 1'-0"